




1 BASEMENT PLAN
SCALE: 3/16" = 1'-0"

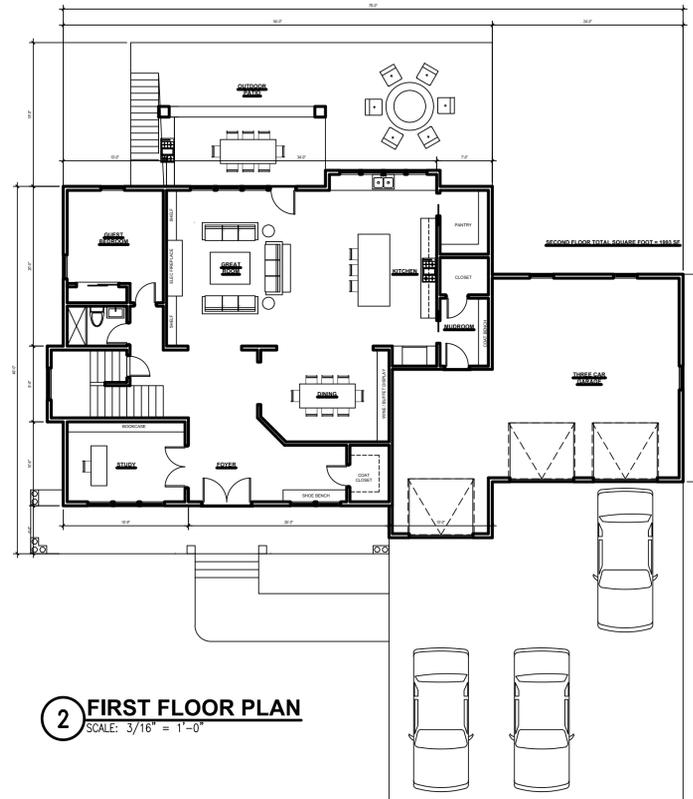

2 FIRST FLOOR PLAN
SCALE: 3/16" = 1'-0"

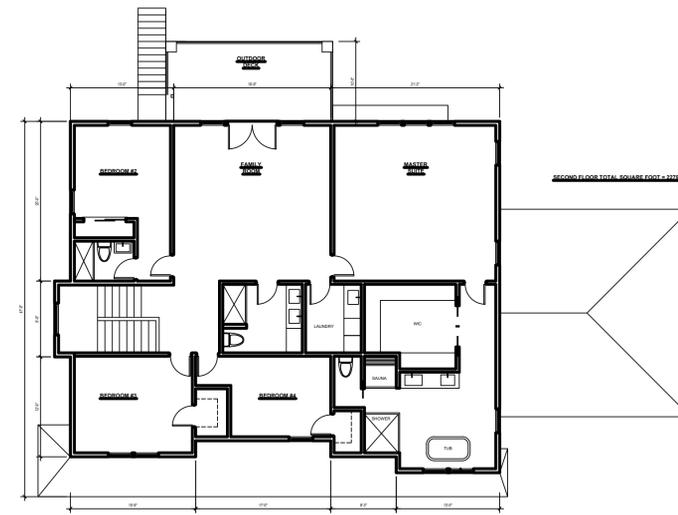

3 SECOND FLOOR PLAN
SCALE: 3/16" = 1'-0"

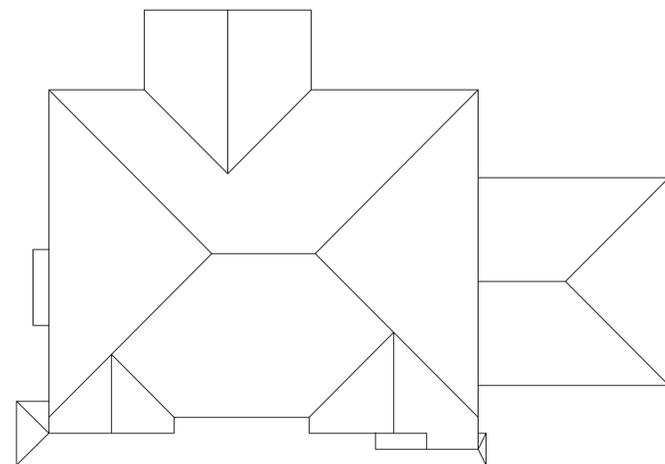

4 ROOF PLAN
SCALE: 3/16" = 1'-0"



5 FRONT ELEVATION
SCALE: 3/16" = 1'-0"



6 REAR ELEVATION
SCALE: 3/16" = 1'-0"

SINGLE-FAMILY - NEW CONSTRUCTION
147 SOUTH MAIN STREET | NATICK, MA

SCHEMATIC SET

PROJECT NUMBER: S18
DRAWN BY: LH
CHECKED BY: LH
ISSUED: DECEMBER 21, 2025

REVISION SCHEDULE:

NO.	DESCRIPTION	DATE

DRAWING TITLE:

PLANS AND ELEVATIONS

SHEET:

A0.1B